


F.A.U. RTE.	SECTION	COUNTY	TOTAL SHEETS	SHEET NO
9637	(13R) RS-1	WILLIAMSON	14	13
STA.		TO STA.		
FED. ROAD DIST. NO. .		ILLINOIS	FED. AID PROJECT	

0098828

ENTRANCE DETAIL A

ENTRANCE WITH
EXISTING LIP

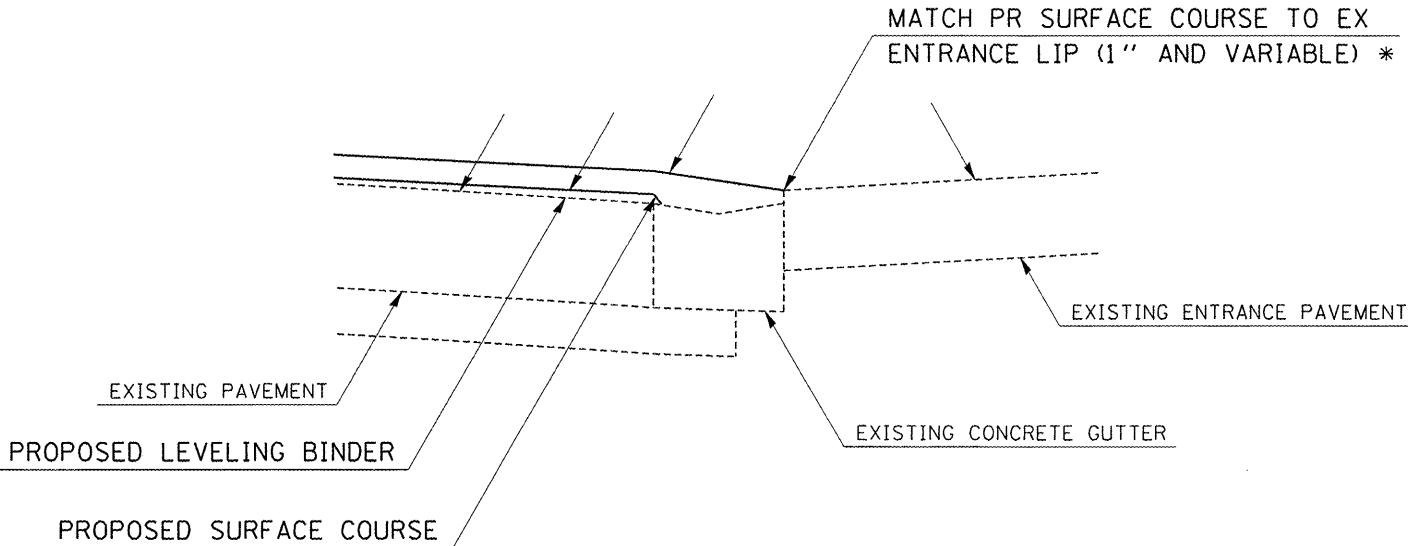


NOTES

- * ENTRANCES MAY REQUIRE JOINT SEALER BETWEEN THE EXISTING ENTRANCE PAVEMENT AND THE PROPOSED SURFACE COURSE TO MAINTAIN A WATER TIGHT FLOWLINE. JOINT SEALER SHALL BE USED AS DIRECTED BY THE ENGINEER AND SHALL BE INCLUDED IN THE COST OF THE PROPOSED BITUMINOUS SURFACE COURSE.
- ** PCC SURFACE REMOVAL (VARIABLE DEPTH) FOR THE BACK OF THE EXISTING CONCRETE GUTTER AND ENTRANCE PAVEMENT SHALL BE TO THE SATISFACTION OF THE ENGINEER. PRESERVATION OF THE EXISTING FLOW LINE AND PROPER MAINLINE DRAINAGE SHALL BE ACCOMPLISHED WITH THE PCC SURFACE REMOVAL AND THE SURFACE COURSE.

ENTRANCE DETAIL B

MILL BACK OF
EXISTING GUTTER

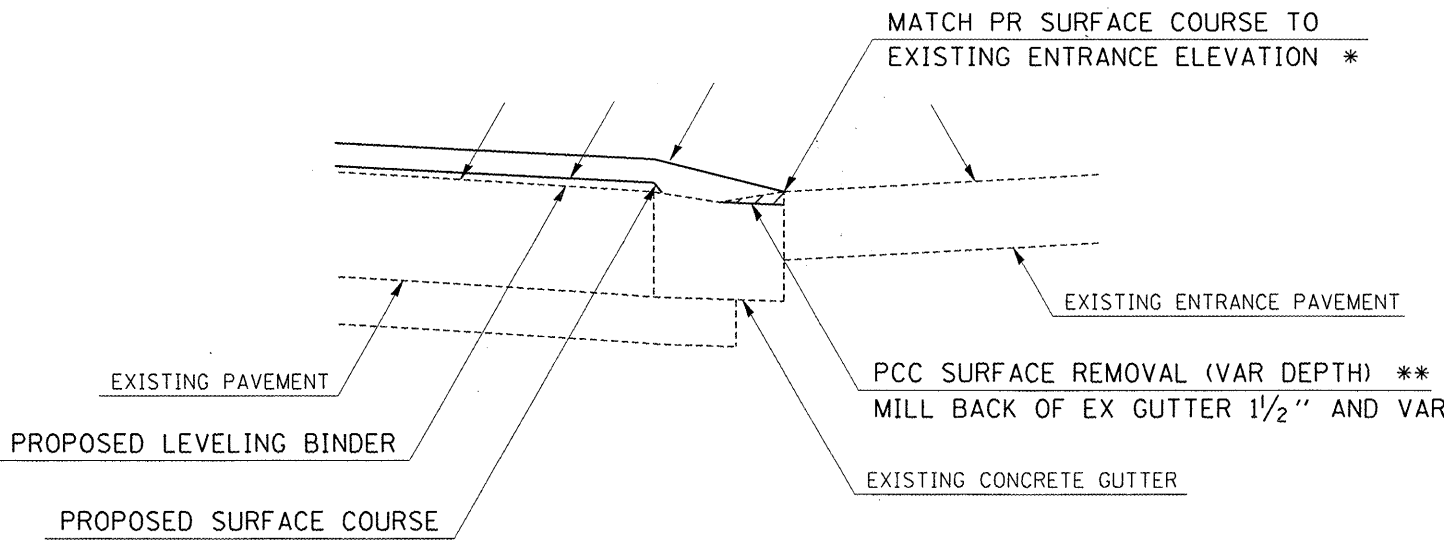

ENTRANCE DETAIL C

MILL EXISTING
ENTRANCE

